

**RIDDLE**  
**ASSOCIATES** Inc.  
Commercial Real Estate

# OFFICE SPACE FOR LEASE

**820 Greenbrier Circle, Suite 5  
Chesapeake, Virginia 23320**



- \$700.00 Per Month
- 600 SF Office Space Available
- Condominium Multi-Tenant
- Tenant pays electric, janitorial and trash
- Secretary/Reception area and 2 Private Offices
- Zoned I-1
- Centrally located just off I-64 Greenbrier Pkwy North Exit

**For information, contact LARRY RUMSEY**


*The information presented in this marketing flyer is obtained from sources believed to be reliable, but is not warranted. This offer is subject to prior sale or lease, errors, omissions or withdrawal without notice.*

*EXCLUSIVELY OFFERED BY*

**RIDDLE ASSOCIATES, INC.**

**(757) 523-1900**

**530 Woodlake Circle, Suite 100, Chesapeake, VA 23320**

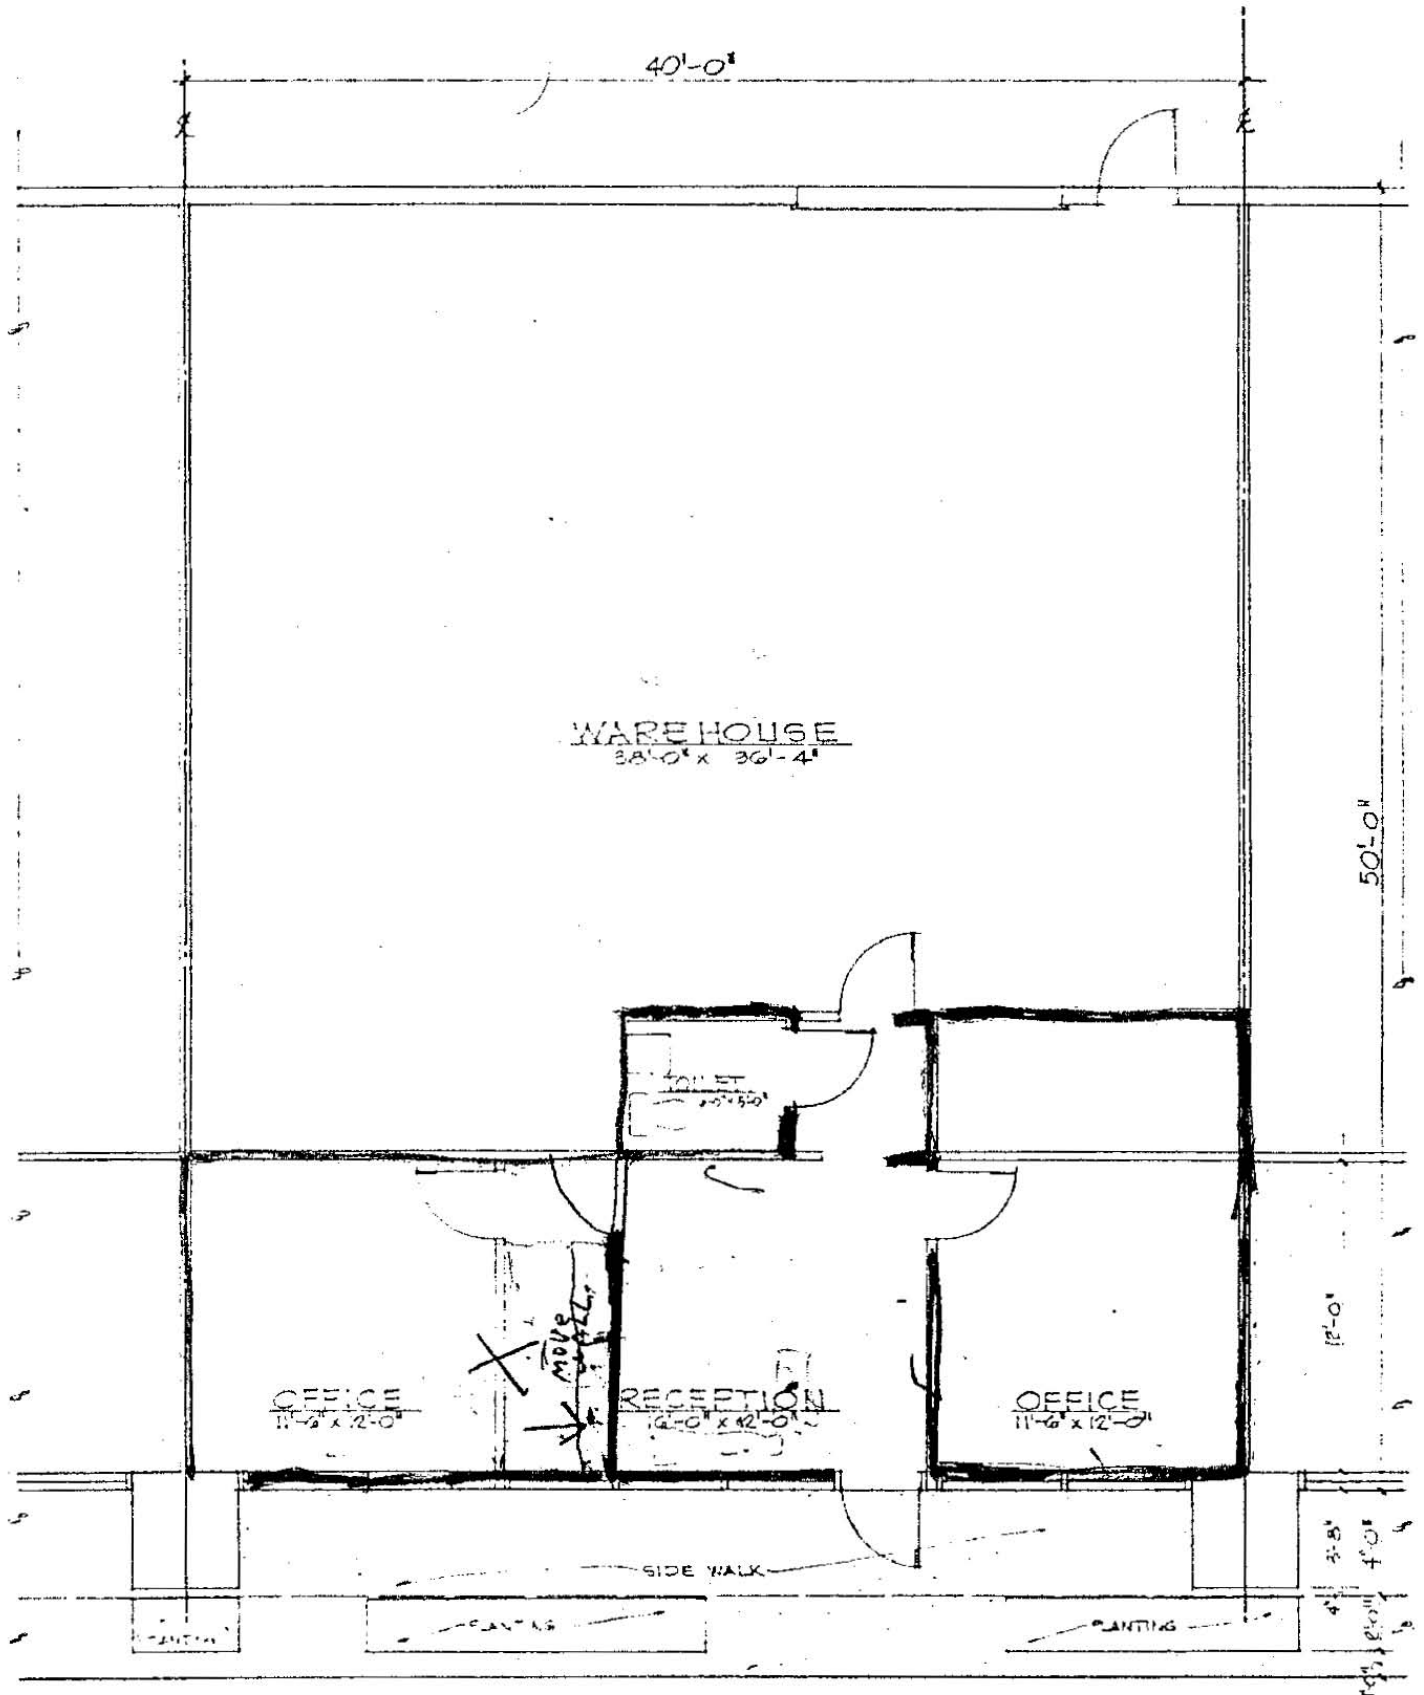

TYPICAL FLOOR PLAN

SCALE 1/4" = 1'-0"